


PHASE 5

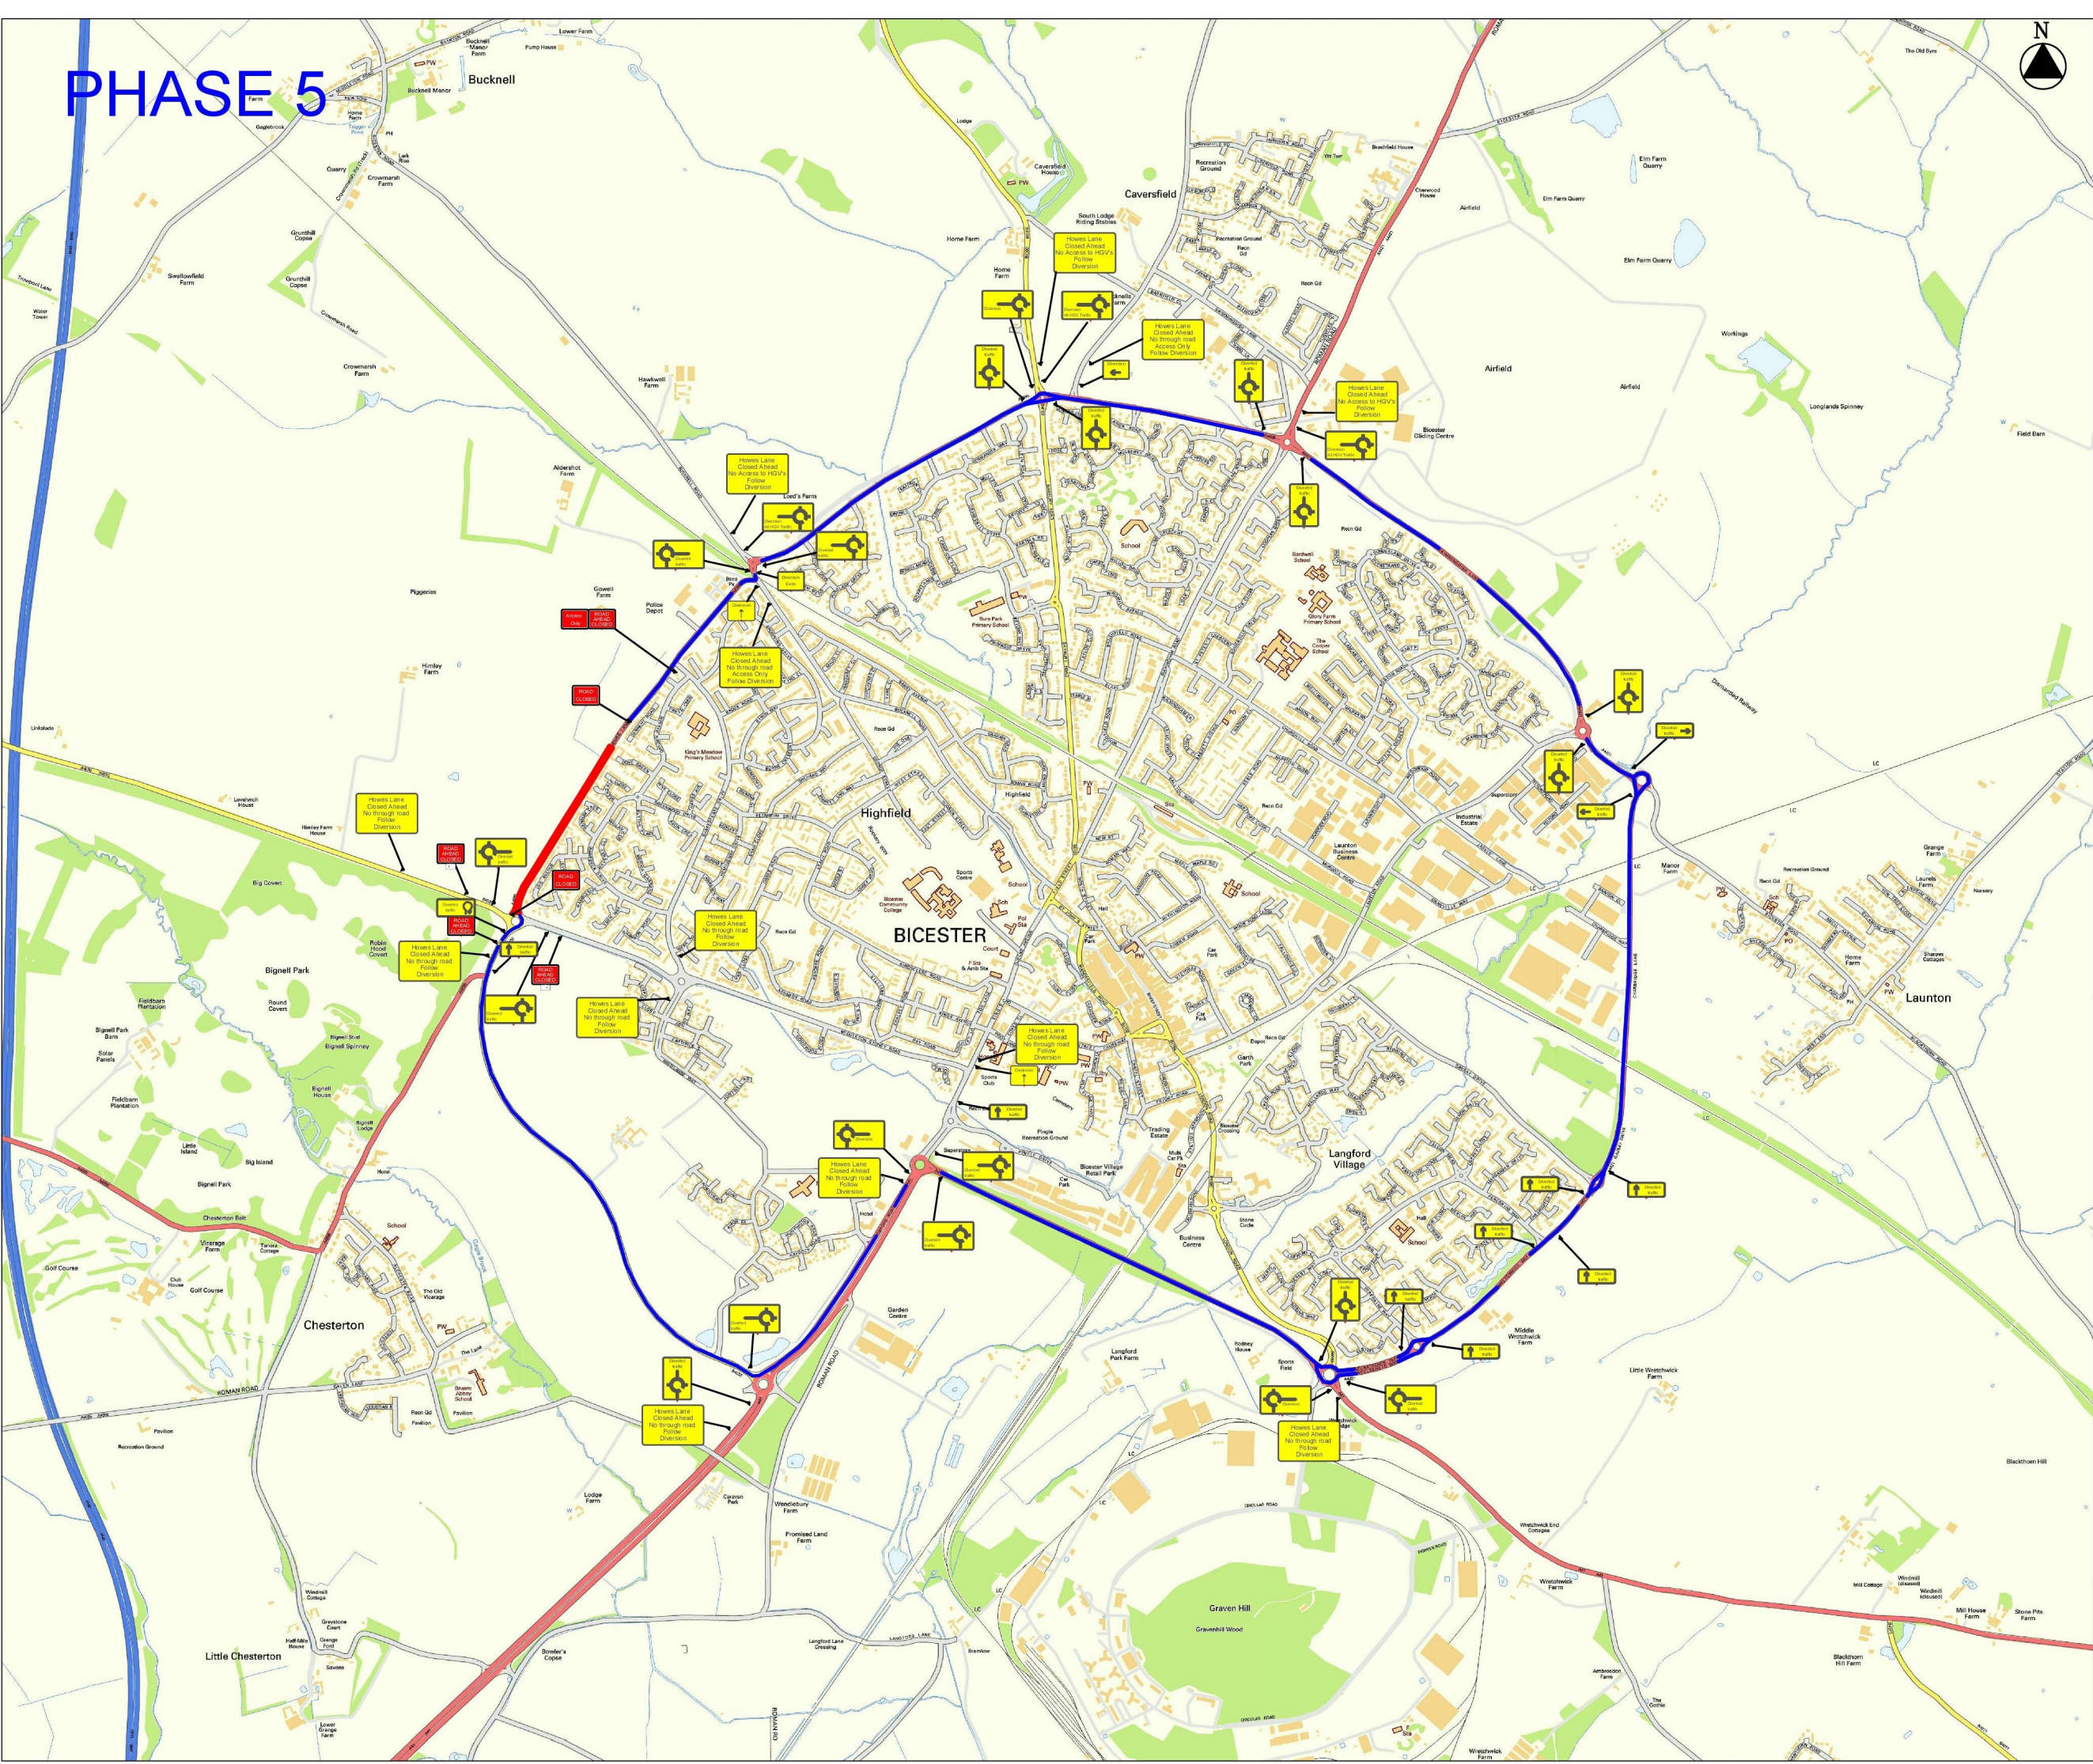


First Call

Traffic Management

DATE 5 September 2019

DRAWING No. FCTM 2097

Designed By:	Comments	Revision No:
P.Connor		
Drawn By:		
P.Connor		
Checked By:		
K.Lewis		

Project: Road Closure Diversion

Ref No

Address: B4030/ Middleton Stoney Road
Oxfordshire, OX26 2GS

SCALE: NTS



DO NOT SCALE FROM THIS DRAWING
All measurements are in meters unless otherwise stated

WORKS ACCESS

WORKS EXIT

Signage to be sited where and when needed

- KEY**
- Diversion Route
 - Diversion Route
 - 750 Road Cones
 - Sign
 - Temporary Pedestrian Crossing
 - Temporary Traffic Signals
 - Works Area
 - Safety Zone
 - Bus Stop to be suspended
 - Stop & Go
 - Van
 - No Parking Cone
 - Zebra Crossing
 - Road closed
 - Pedestrian Barrier