


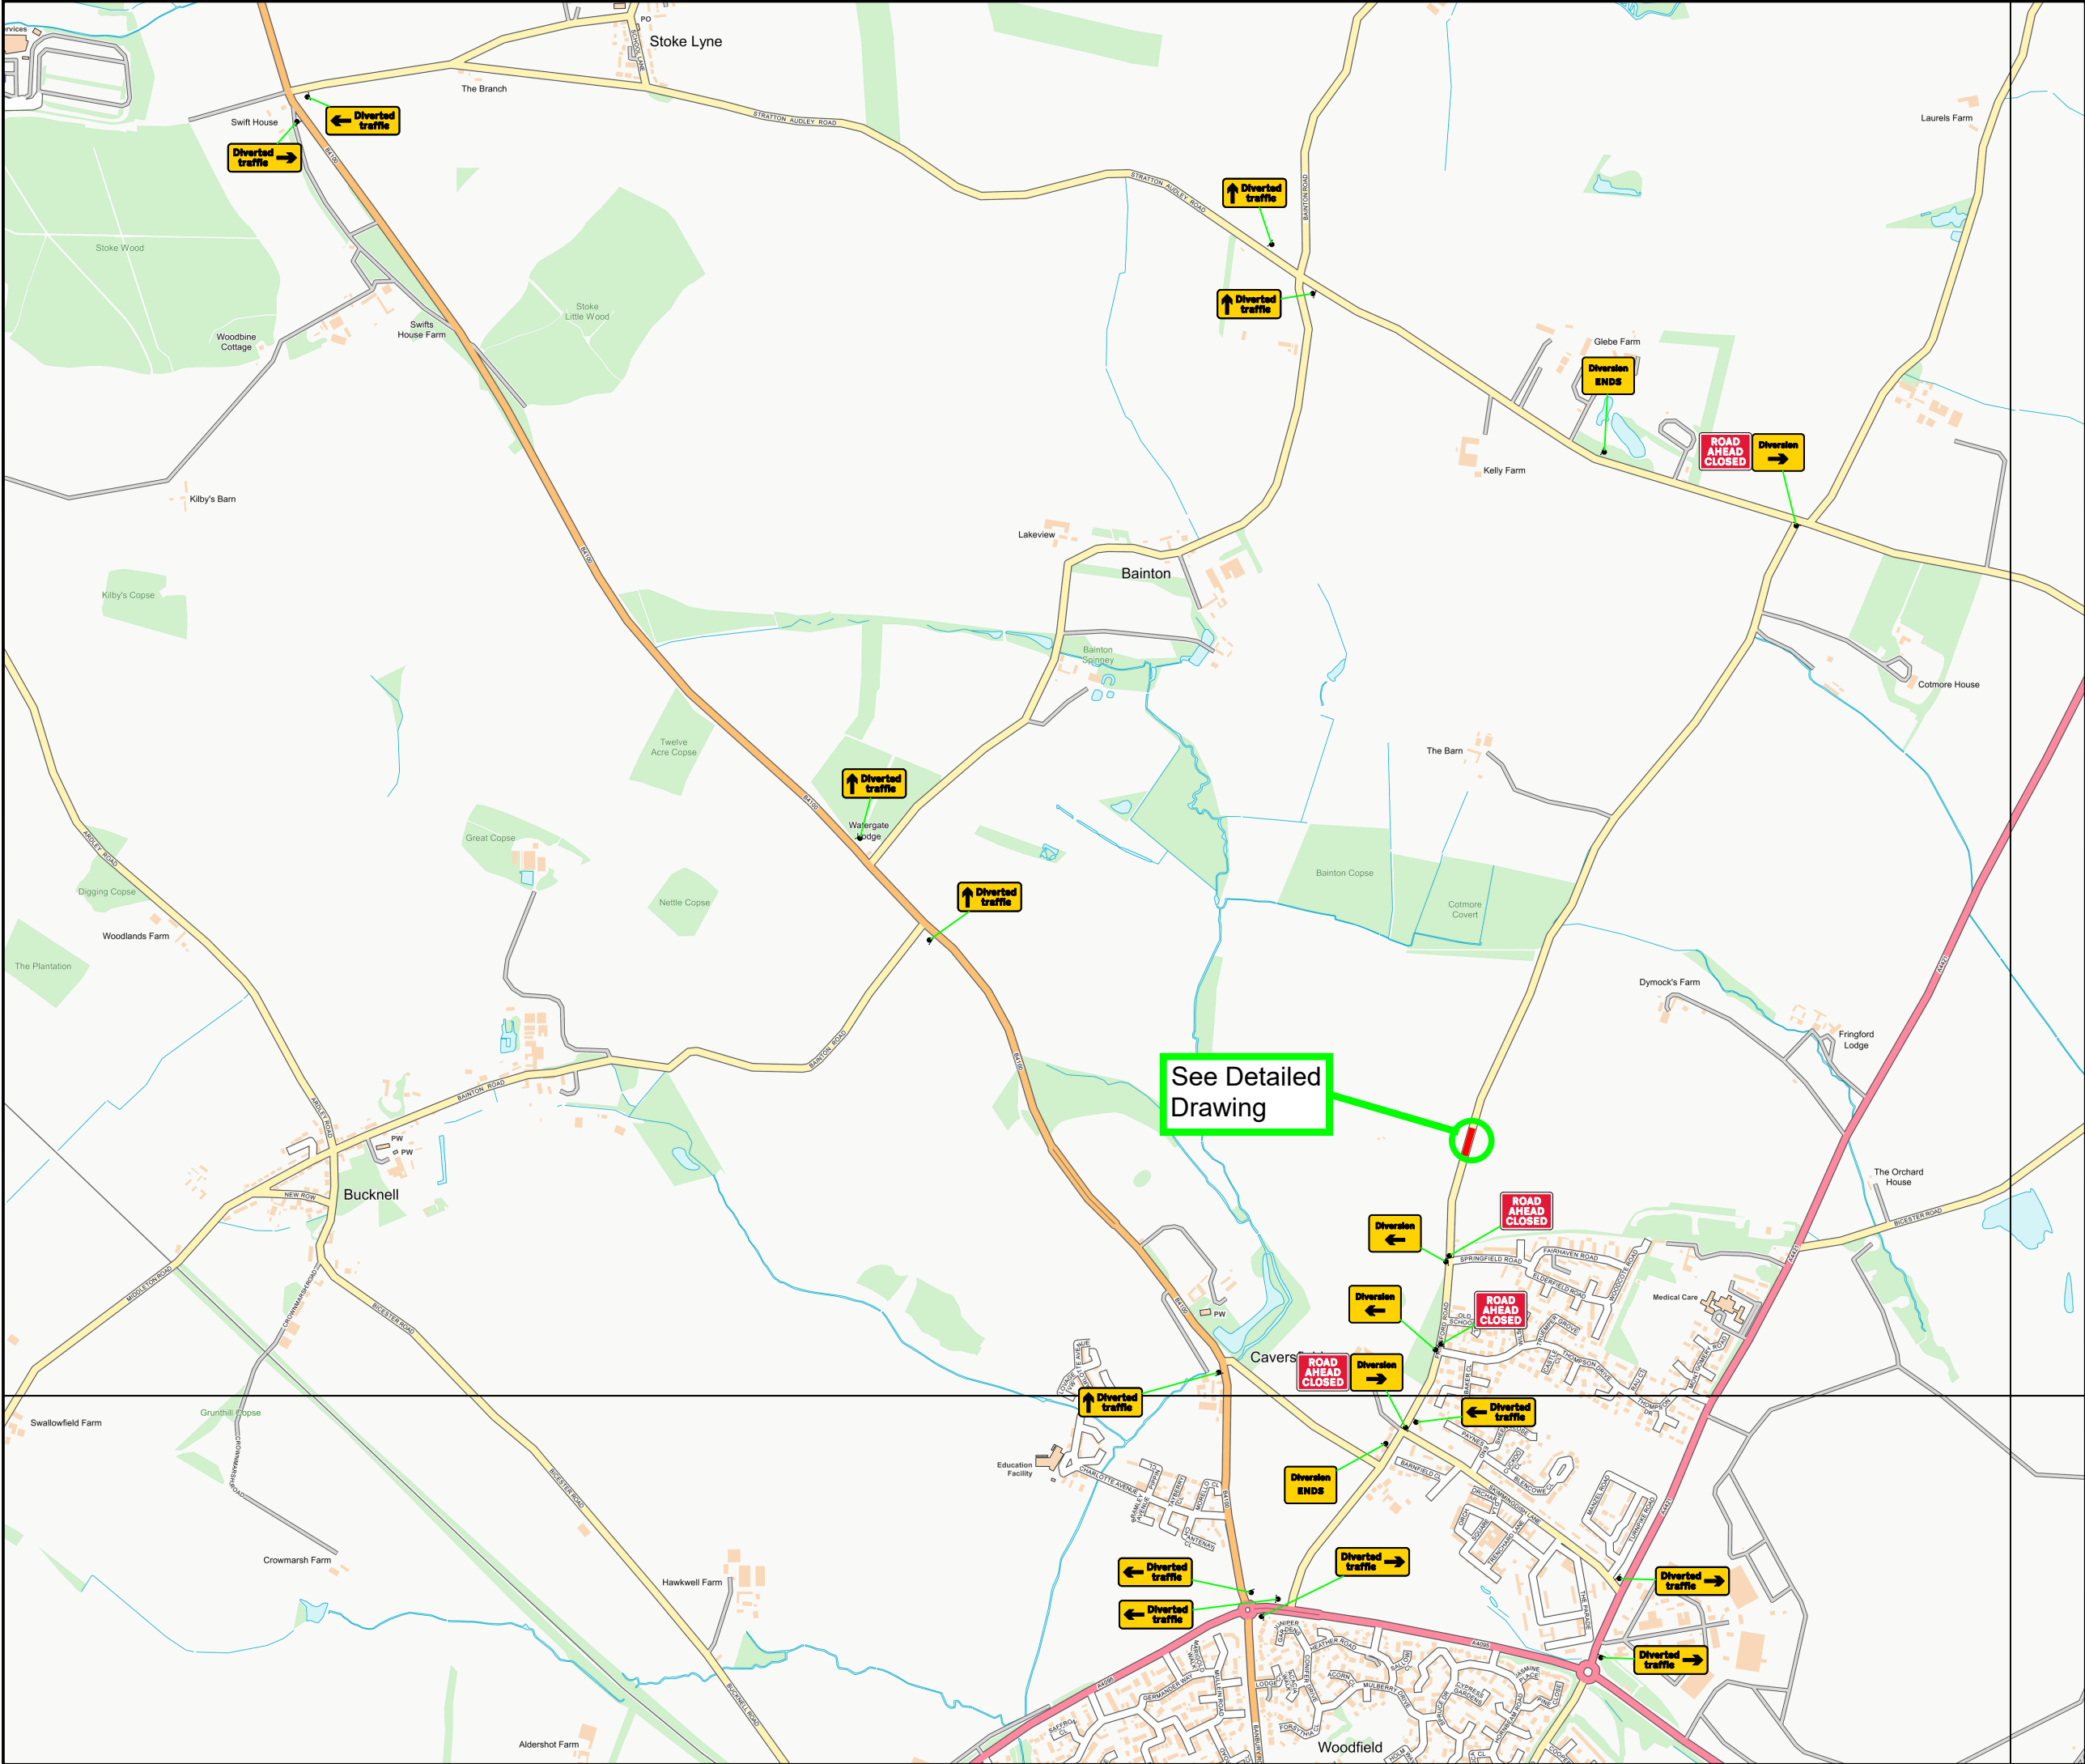

NOTES: Based upon survey maps with the permission of the controller of Her Majesty's stationery office. © Crown Copyright.

1. (c) Crown Copyright, All rights reserved. 2018.License number 0100031673

2. All traffic management to comply with Chapter 8 or Safety at Street Works and Road Works (A code of Practice)

BILL OF QUANTITIES:

SITE DETAILS:

EASTING: 458695 NORTHING: 225570

	WORK AREA	SPEED LIMIT: 60mph
	CLOSURE AREA	RUNNING LANE: N/A
	PEDESTRIAN BARRIER	MARSHAL
	NO PARKING CONES	MAST

A	FIRST ISSUE FOR APPROVAL	AGB	09/12/20
REV	DESCRIPTION OF REVISION	BY	DATE

SHIFT
Traffic Events Ltd

Shift Traffic Events Ltd
First Floor
Alliance House
Brigg Road
Scunthorpe
DN16 1BB
T: 01652 656291

CLIENT:

Nationwide Platforms
A LOXAM Company

TRAFFIC MANAGEMENT:

Road Closure & Diversion

SITE LOCATION:

Fringfield Road
Caversham
OX27 8TL


Co-ordinates, Latitude - Longitude:
51.925592, -1.147807

CLIENT REF:
1654411

DRAWN BY / DATE	CHECKED BY / DATE	APPROVED BY / DATE
AGB 09/12/20		

SCALE @ A3:
NTS

DRAWING NUMBER:
AGB5402

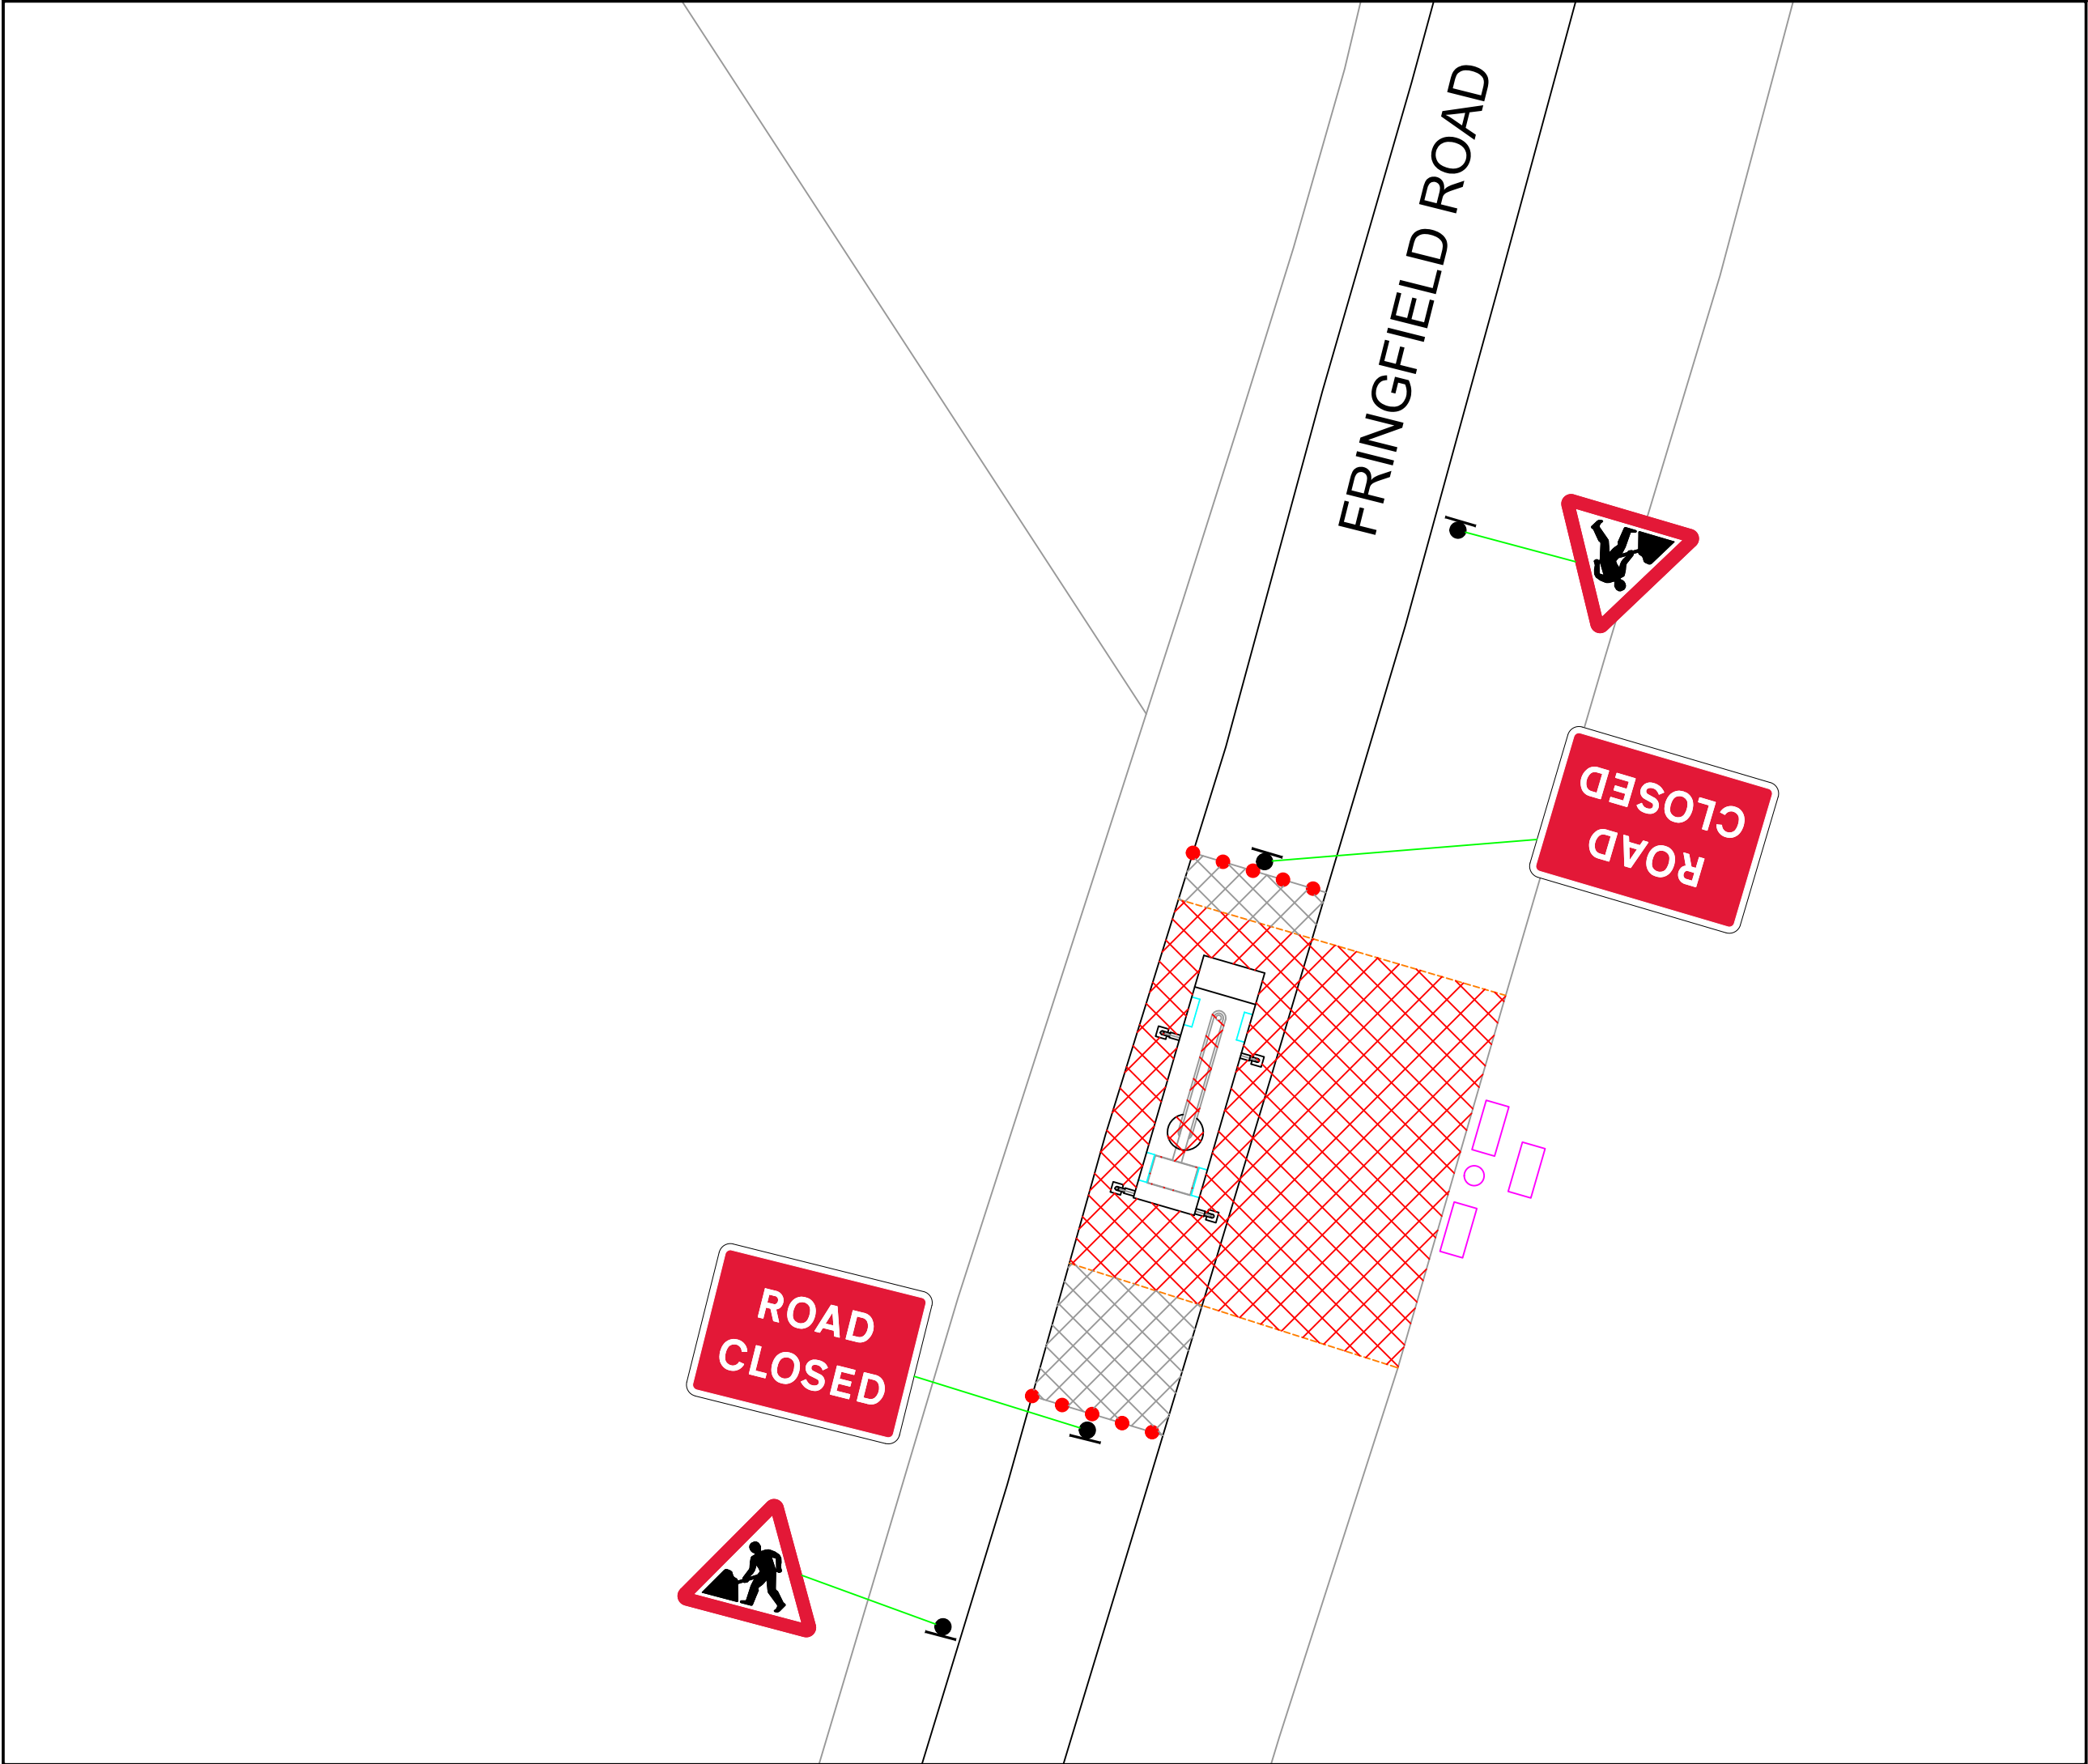

NOTES: Based upon survey maps with the permission of the controller of Her Majesty's stationery office. © Crown Copyright.

1. (c) Crown Copyright, All rights reserved. 2018.License number 0100031673

2. All traffic management to comply with Chapter 8 or Safety at Street Works and Road Works (A code of Practice).

BILL OF QUANTITIES:

SITE DETAILS:

EASTING: 458695 NORTHING: 225570

WORK AREA

CLOSURE AREA

PEDESTRIAN BARRIER

NO PARKING CONES

SPEED LIMIT: 60mph

RUNNING LANE: N/A

MARSHAL

MAST

A	FIRST ISSUE FOR APPROVAL	AGB	09/12/20
REV	DESCRIPTION OF REVISION	BY	DATE



SHIFT

Traffic Events Ltd

Shift Traffic Events Ltd

First Floor

Alliance House

Brigg Road

Scunthorpe

DN16 1BB

T: 01652 656291



Nationwide Platforms

A LOXAM Company

TRAFFIC MANAGEMENT:

Detailed Drawing

SITE LOCATION:

Fringfield Road

Cavershield

OX27 8TL



Co-ordinates, Latitude - Longitude:		CLIENT REF:	
51.925592, -1.147807		1654411	
DRAWN BY / DATE	CHECKED BY / DATE	APPROVED BY / DATE	
AGB 09/12/20			
SCALE @ A3: NTS		DRAWING NUMBER: AGB5403	