


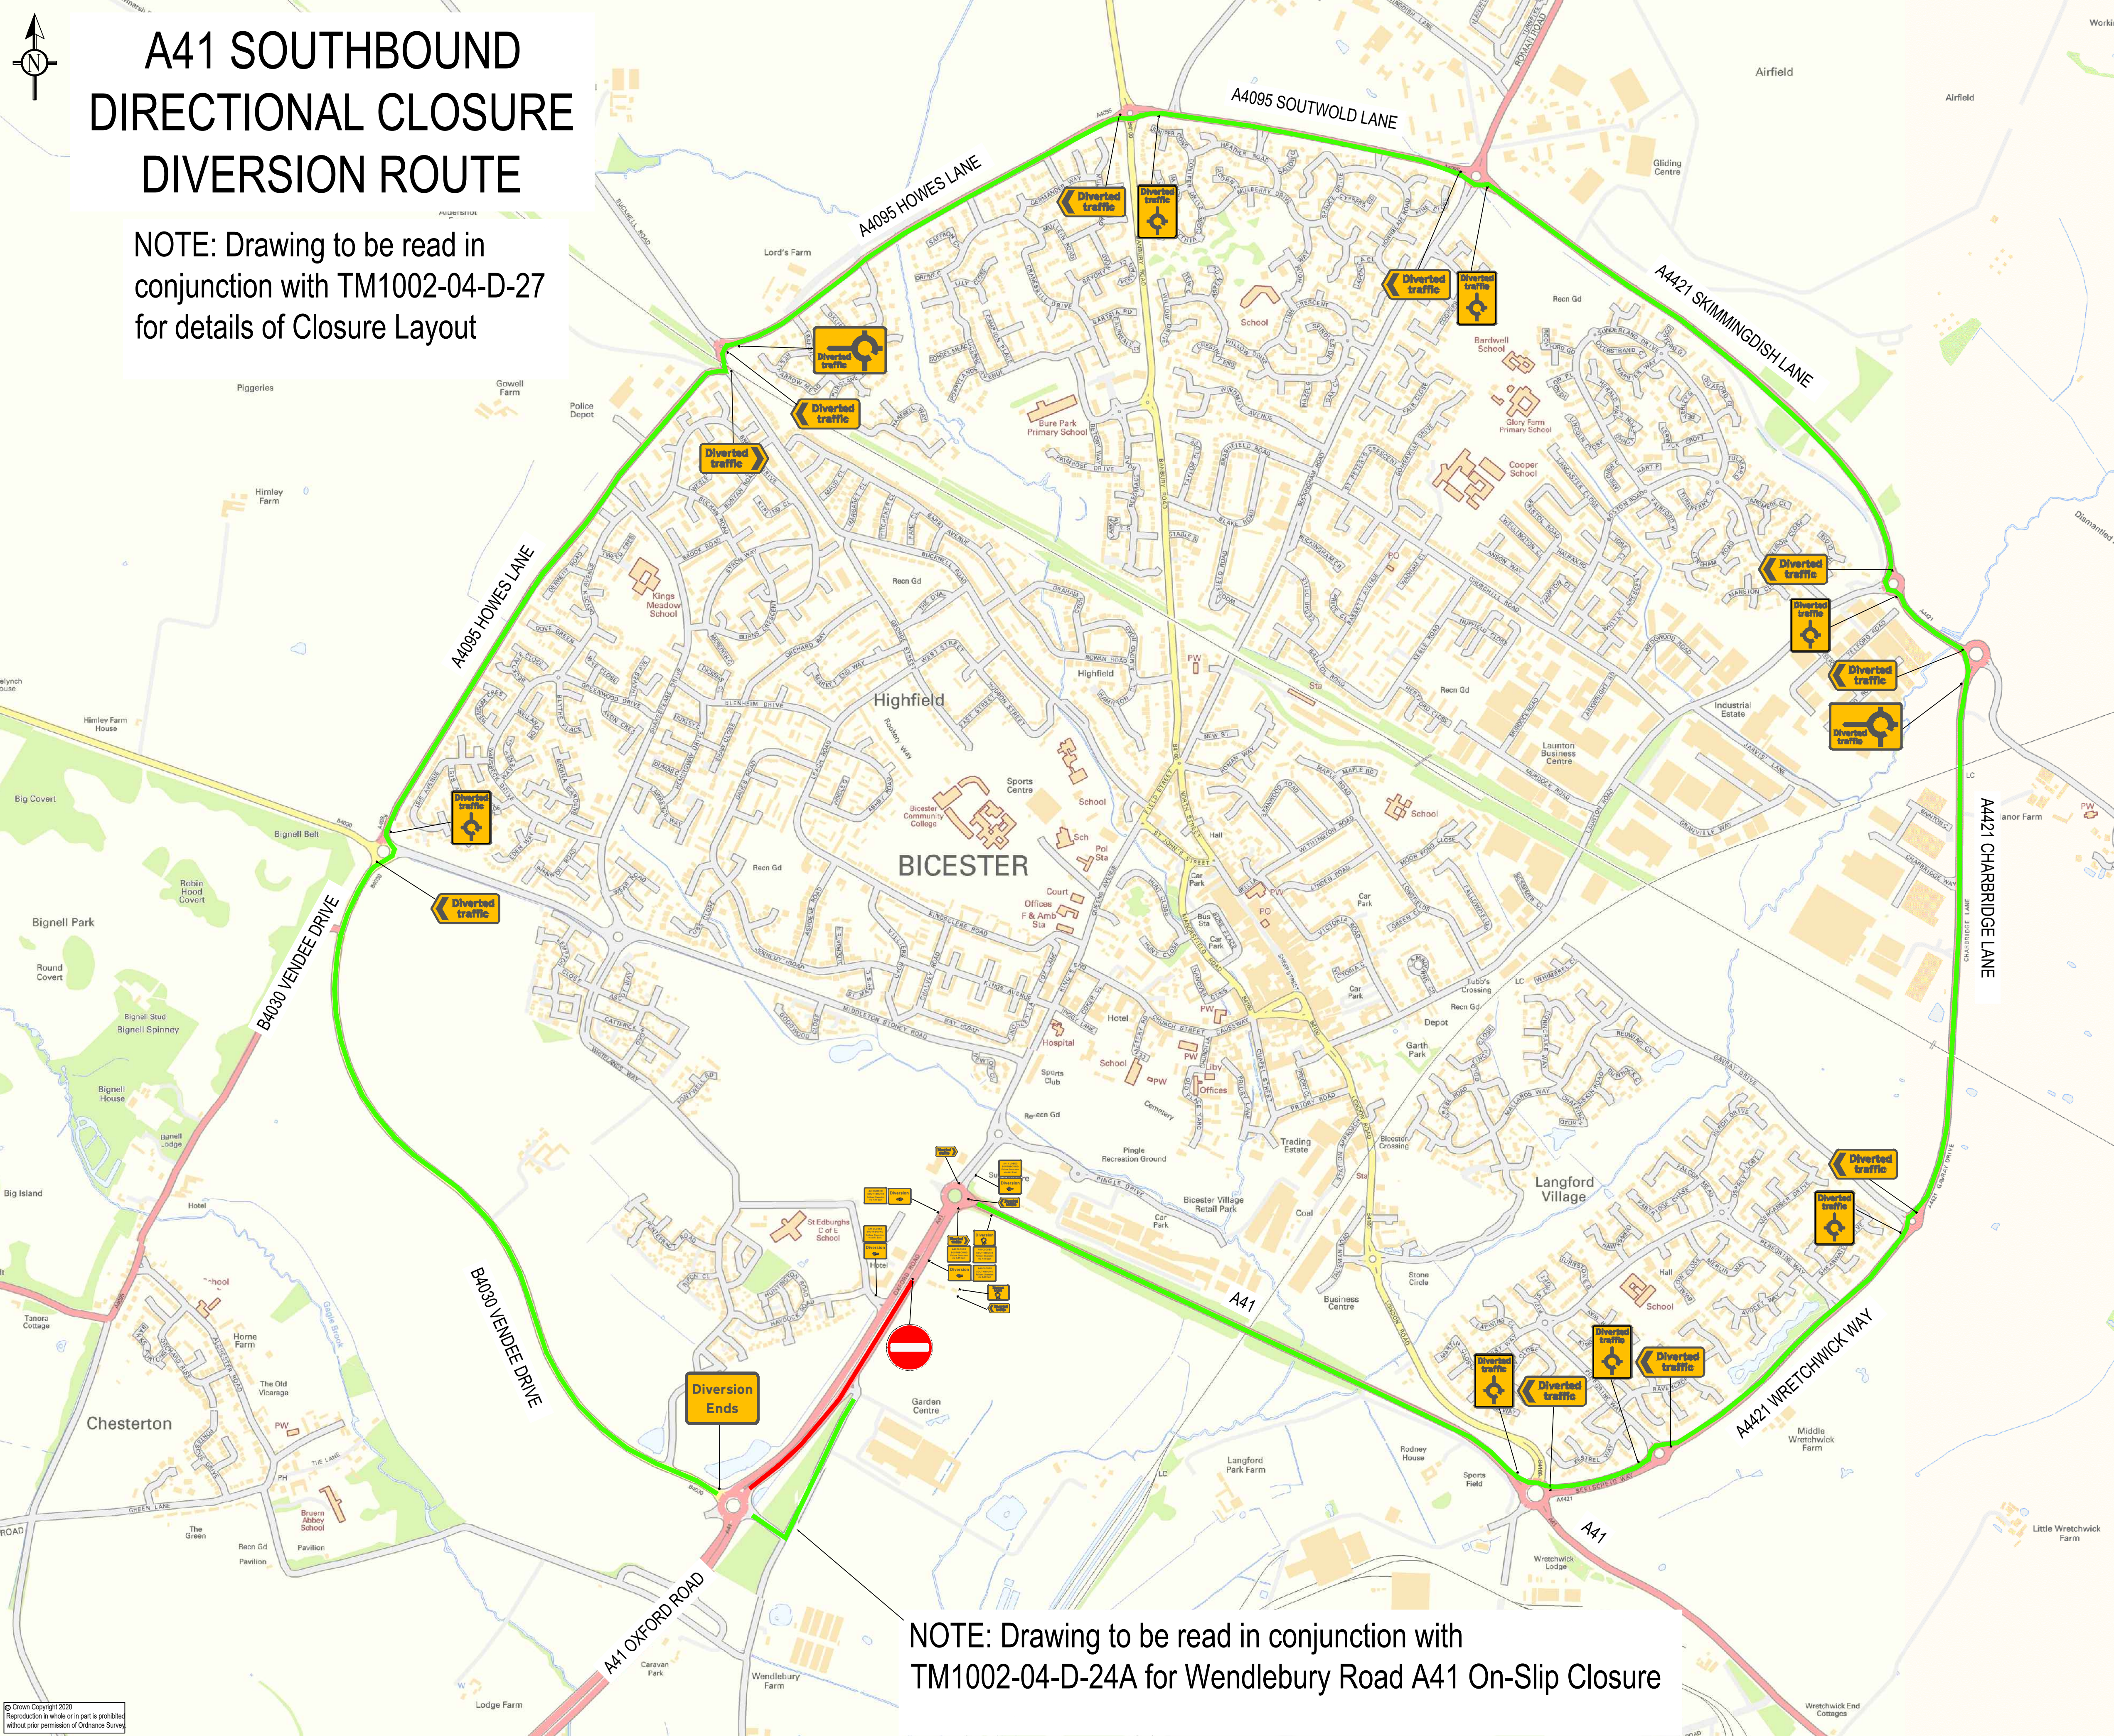

A41 SOUTHBOUND DIRECTIONAL CLOSURE DIVERSION ROUTE

NOTE: Drawing to be read in conjunction with TM1002-04-D-27 for details of Closure Layout

NOTE: Drawing to be read in conjunction with TM1002-04-D-24A for Wendlebury Road A41 On-Slip Closure

- NOTES:
- 1) All dimensions are in millimetres, unless stated otherwise.
 - 2) Do not scale from this drawing.
 - 3) TM will comply with the "Safety at Streetworks and Road works Code of Practice"
 - 4) All signing to be erected to "The Traffic Signs Manual Chapter 8" guidelines.
 - 5) This drawing may not show the normal roadworks signing that will be required (Refer to The "Traffic Signs Manual Chapter 8").

KEY:

- Proposed Works Area
- Safety Zones
- Sign Location and Rotation
- Pedestrian Barrier
- Pedestrian Ramp

REVISIONS:			
REV	DESCRIPTION	INITIALS	DATE

PROJECT: BICESTER GATEWAY DEVELOPMENT
TEMPORARY TRAFFIC MANAGEMENT

TITLE: A41 OXFORD ROAD, BICESTER, OXFORD
TEMPORARY DIVERSION ROUTE

SHEET 4 OF 4

Capital
TRAFFIC

The Old Council Yard, Hedingham Road
Great Yeldham, Essex, CO9 4HS
t:01787 237509 e:info@capitaltraffic.co.uk

CLIENT:

ReachActive

DESIGNED BY: BK	DRAWN BY: BK
CHECKED BY: AS	SCALE: NTS @ A1
DATE: 24/07/2020	DRAWING No: TM1002-04-D-24
	REV: -