




1. All signs and cones to be in accordance with Chapter 8 **new roads and street works a code of practice (Red book)**
2. Works access and egress are indicative, exact locations to be agreed on site.
3. Safety zones are to be installed as required as shown by the **SAFETY ZONE DIMENSIONS** BELOW
4. All signs to be located so as not to obscure signs or objects and should be ballasted near to ground level using sand filled hessian bags or sign straps.
5. All sign positions are indicative only and must be accurately positioned on site with good visibility and be clear of any obstructions or vegetation at all times.
6. Drawing not to scale


SAFETY ZONE DIMENSIONS (S)
 Permanent speed limit 30mph or less
 Sideways safety zone 0.5m
 Longways safety zone 0.5m
 (Dimensions are minima)



BILL OF QUANTITIES:

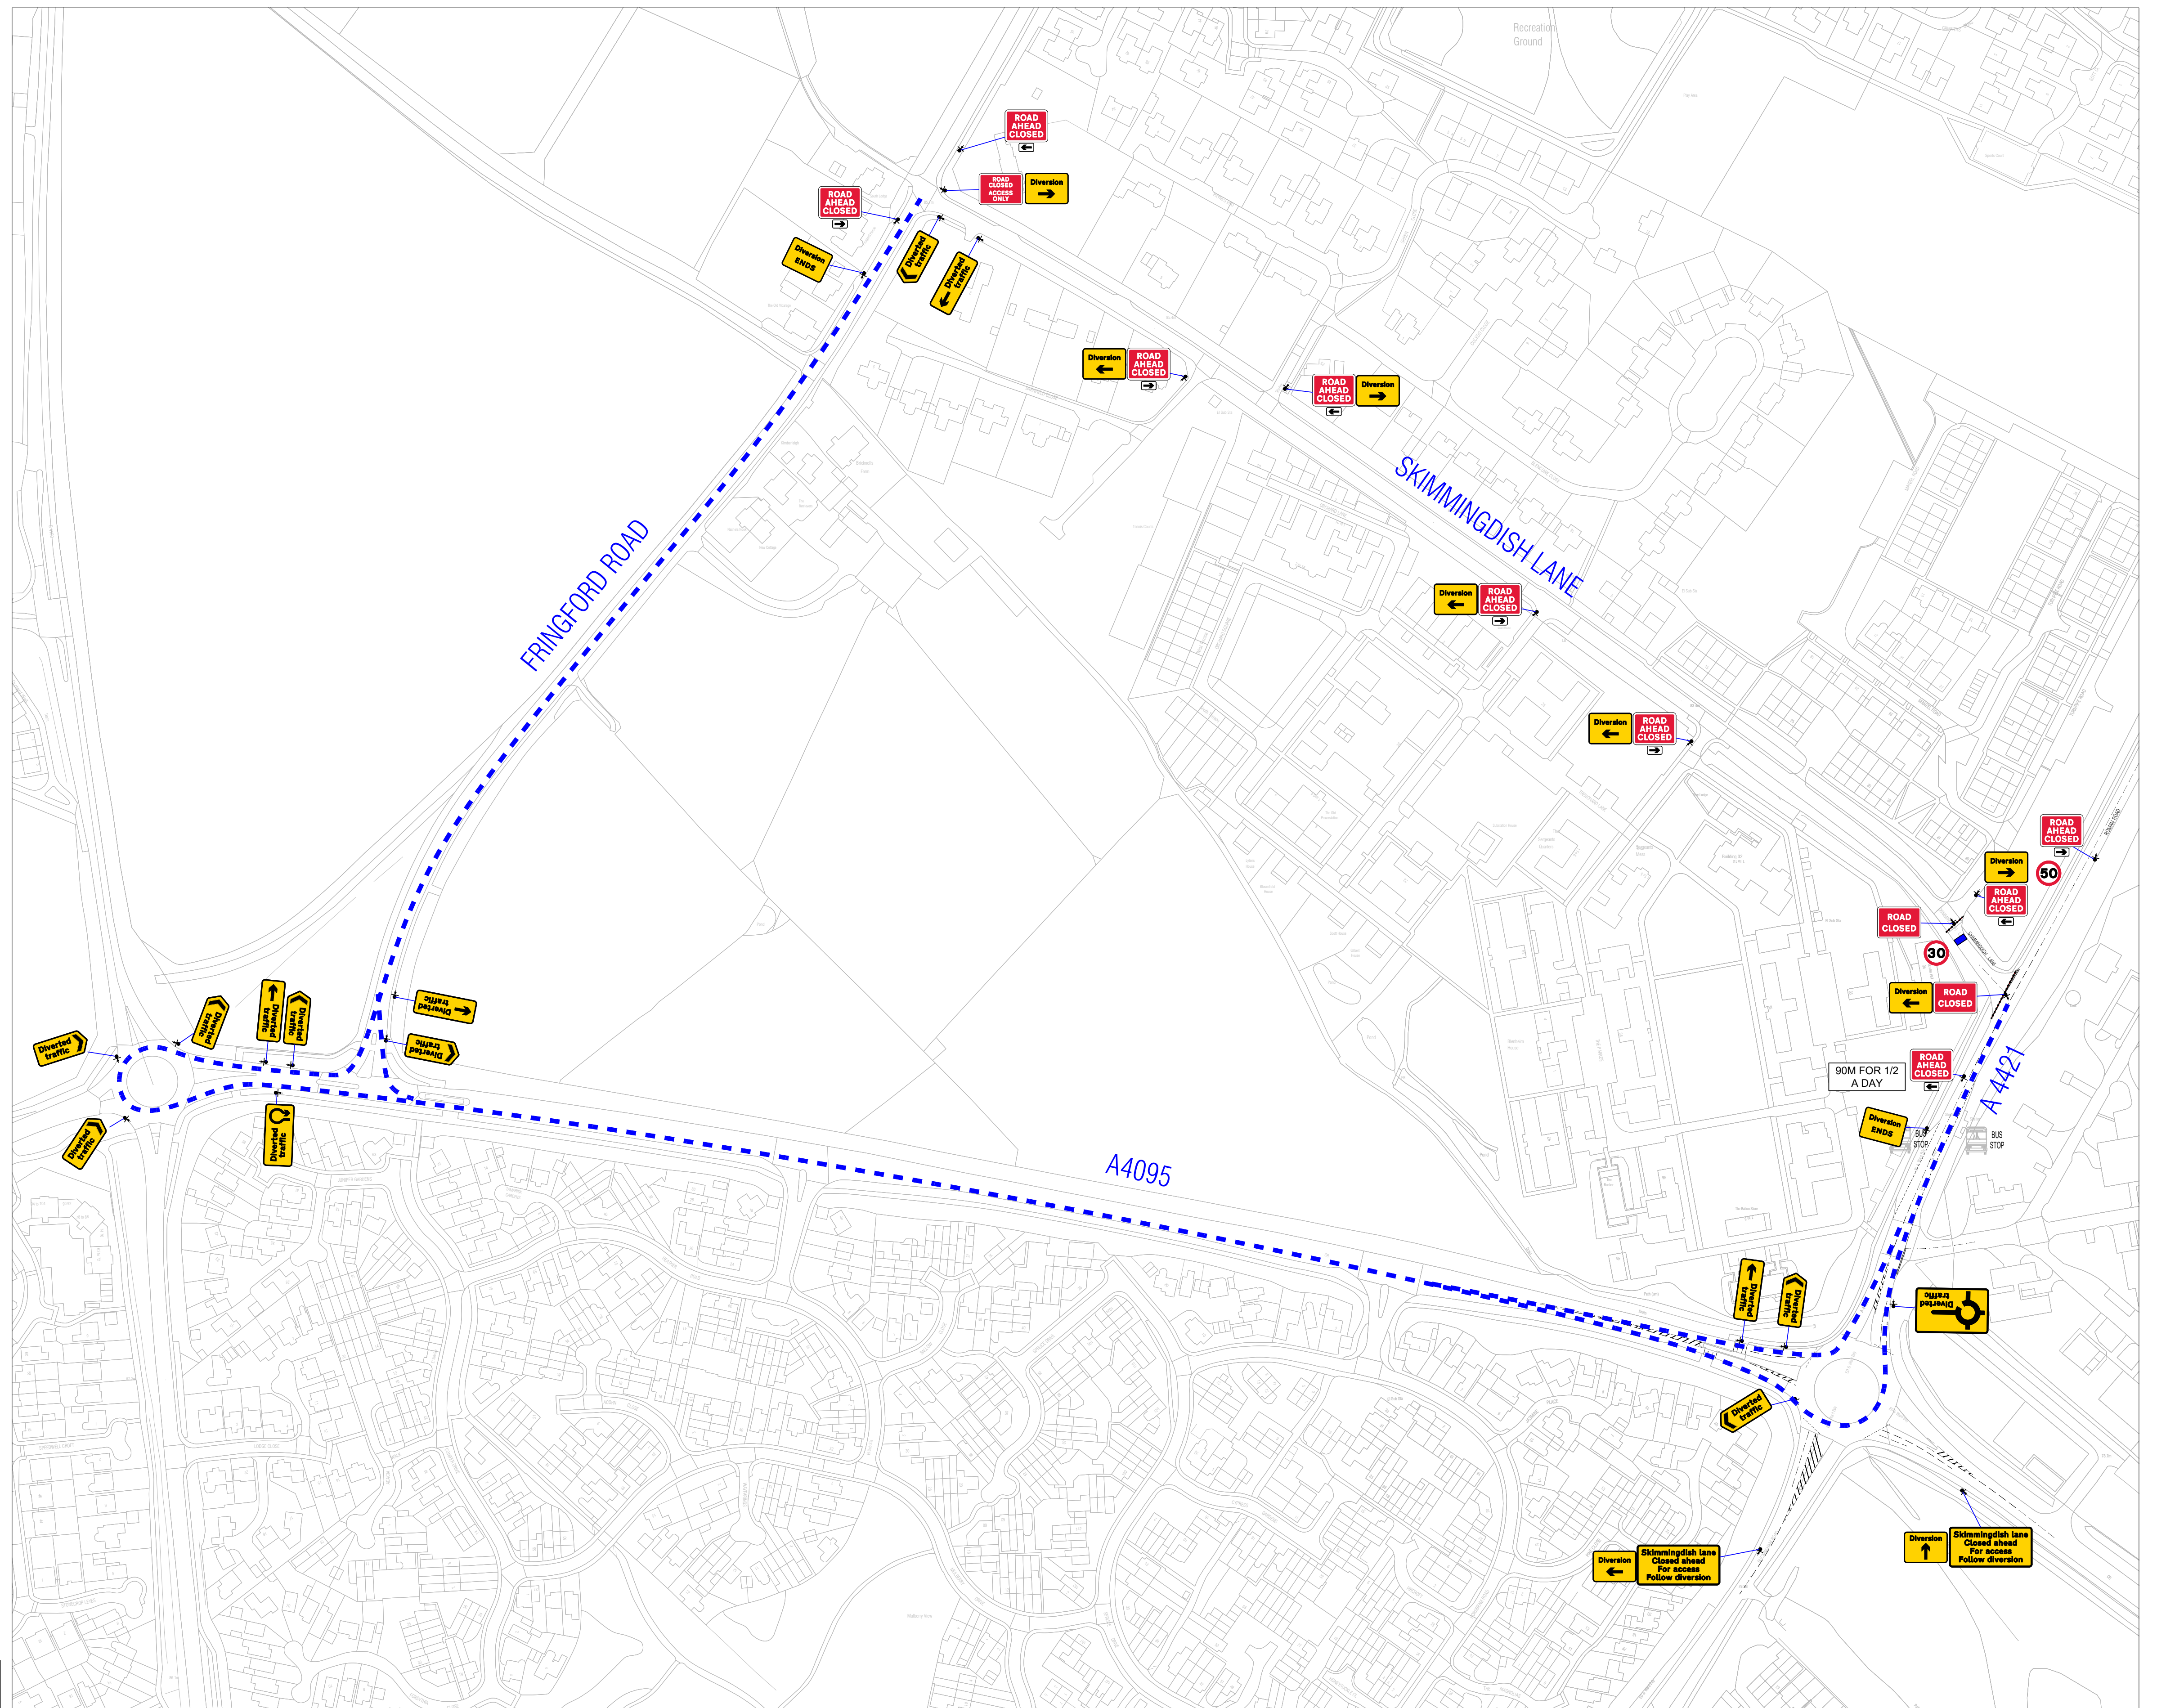

Road Widths:

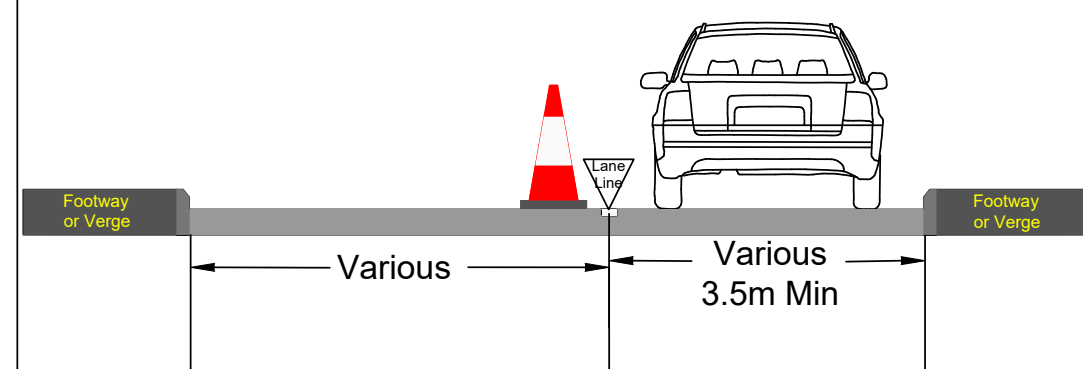

KEY:

	WORK SPACE		CONE	 Bus stop suspension
	WORK AREA		PED BARRIER	 Parking Bay suspension
	SPOIL AREA		NO PARKING CONE	

DETAILS OF THE ROAD

	buckingham road

Drawn By	A.Wagjiani	Traffic Management	ROAD CLOSURE
Checked By	D Kelly	Road Name	Buckingham road
Approved By	TBC	COUNCIL	OXFORDSHIRE
Date Drawn	06/05/2021	Postcode	OX26 5HA
K4284 - French			